


LONGS PEAK WATER DISTRICT

DISTRICT SPECIFICATION DETAIL DRAWING

NOTE
LPWD TO SUPPLY METER.
ALL OTHER COMPONENTS
TO BE SUPPLIED BY
DEVELOPER/CONTRACTOR.
ALL COMPONENTS TO BE
INSTALLED BY DEVELOPER/
CONTRACTOR.

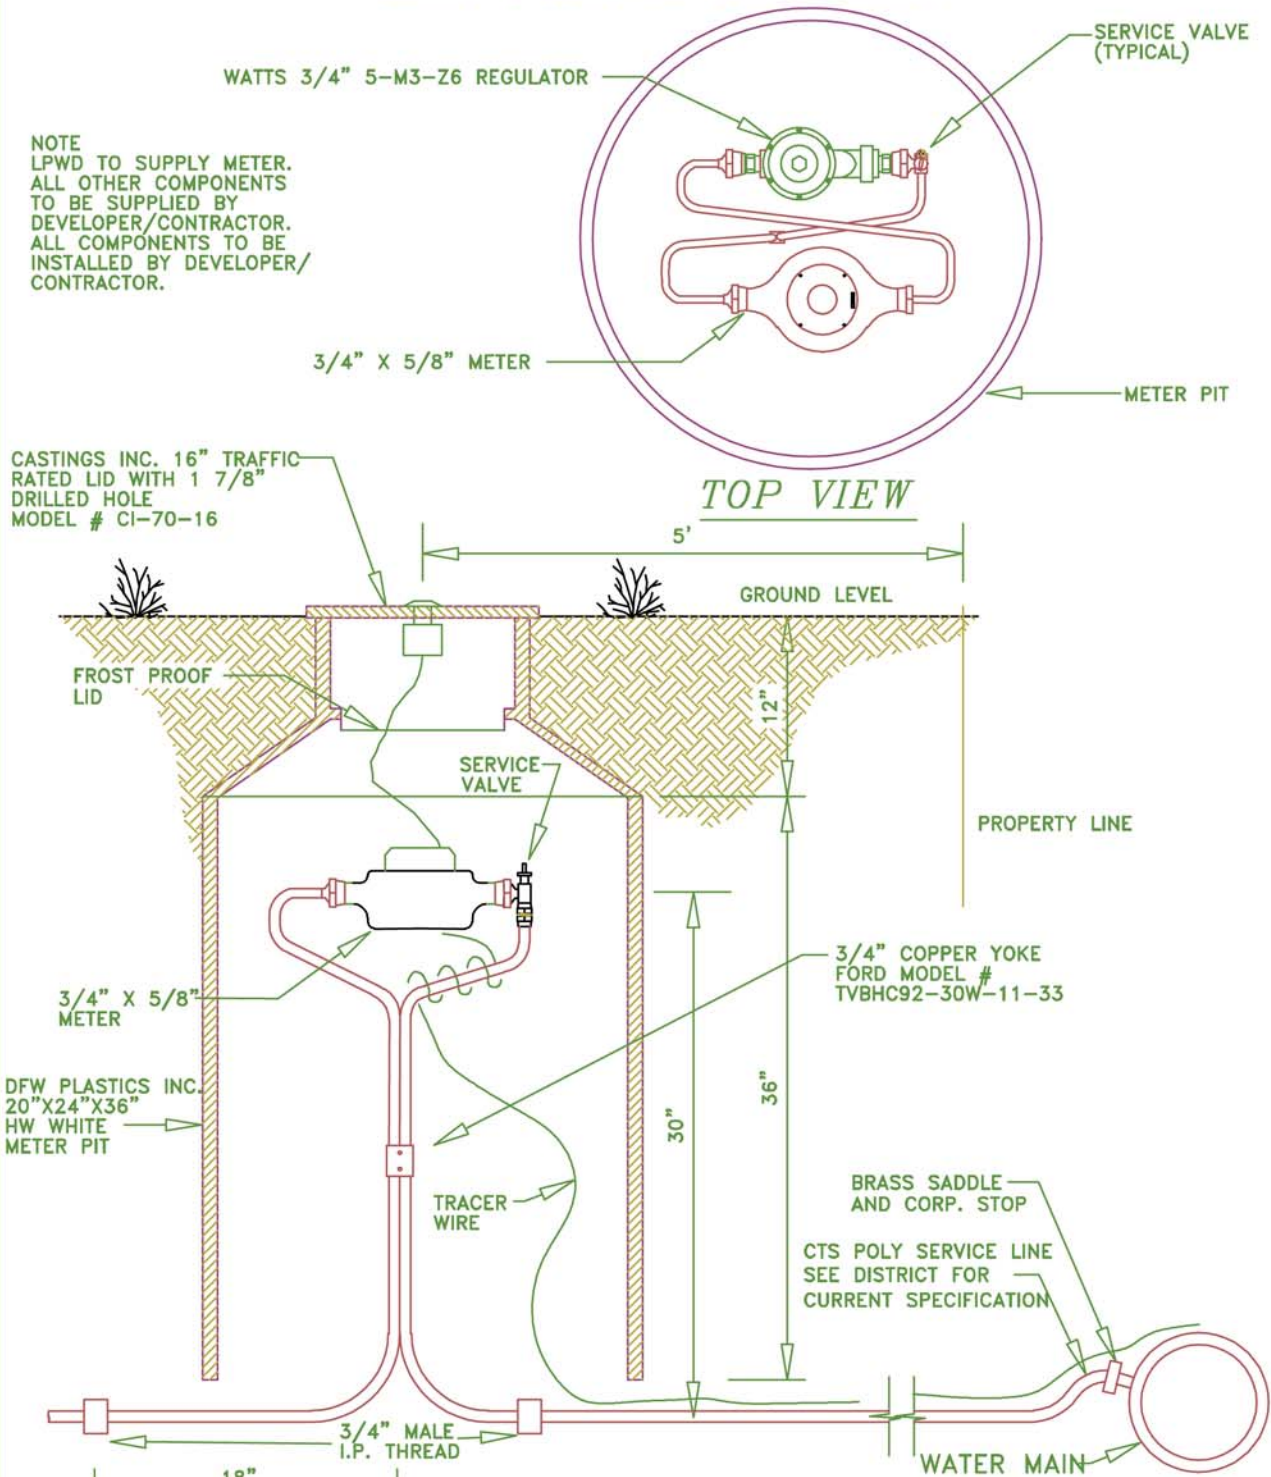

RESIDENTIAL METER PIT WITH PRESSURE REGULATOR

SCALE: NONE

REV. 1-1-07