


LONGS PEAK WATER DISTRICT

DISTRICT SPECIFICATION DETAIL DRAWING

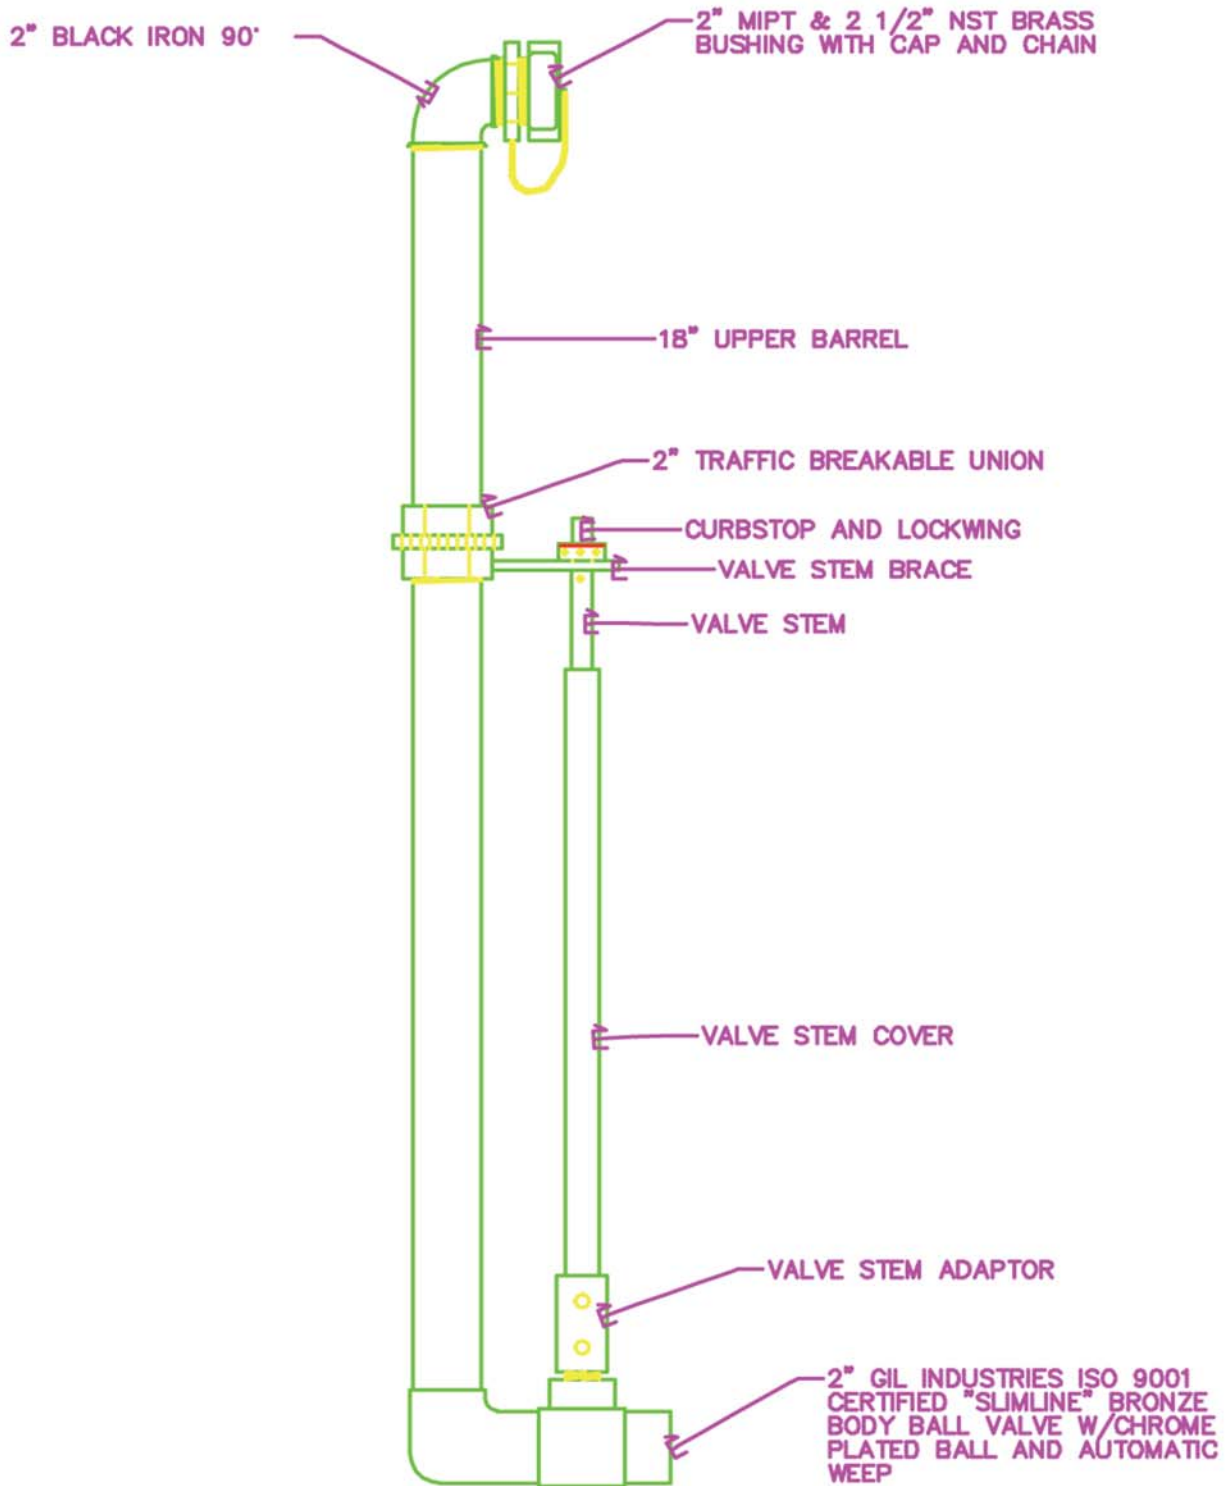

AQUARIUS 101 POST FLUSHING HYDRANT